


BAUANLEITUNG



MODELL

545830/129/779

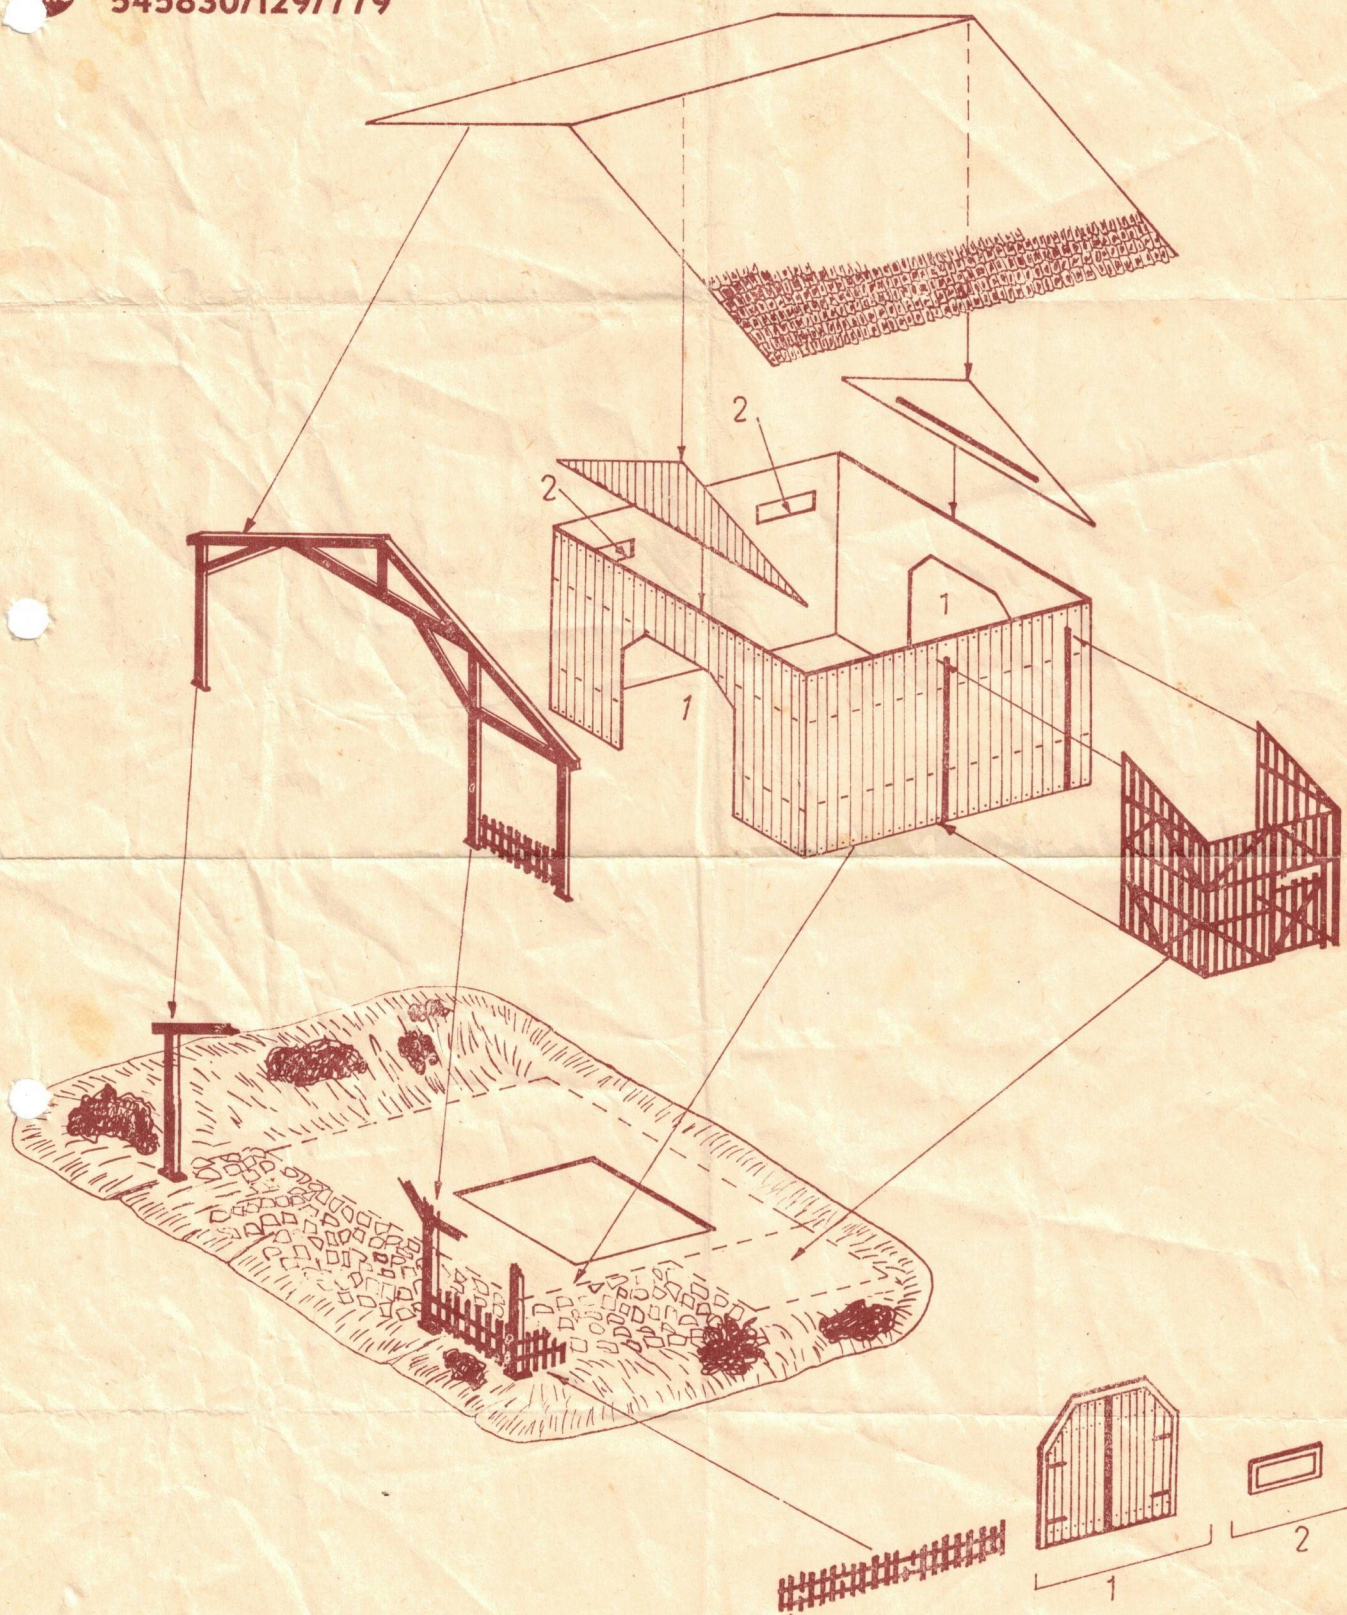

Betriebs-Nr. 07 601 006